


# KEY MOVE 1:


## RECOGNISE AND RESTORE THE MANA OF TE TĀTUA O RIU-KI-UTA / BIG KING AND ENHANCE THE PUBLIC OPEN SPACE NETWORK

### SPATIAL STRATEGY MAP

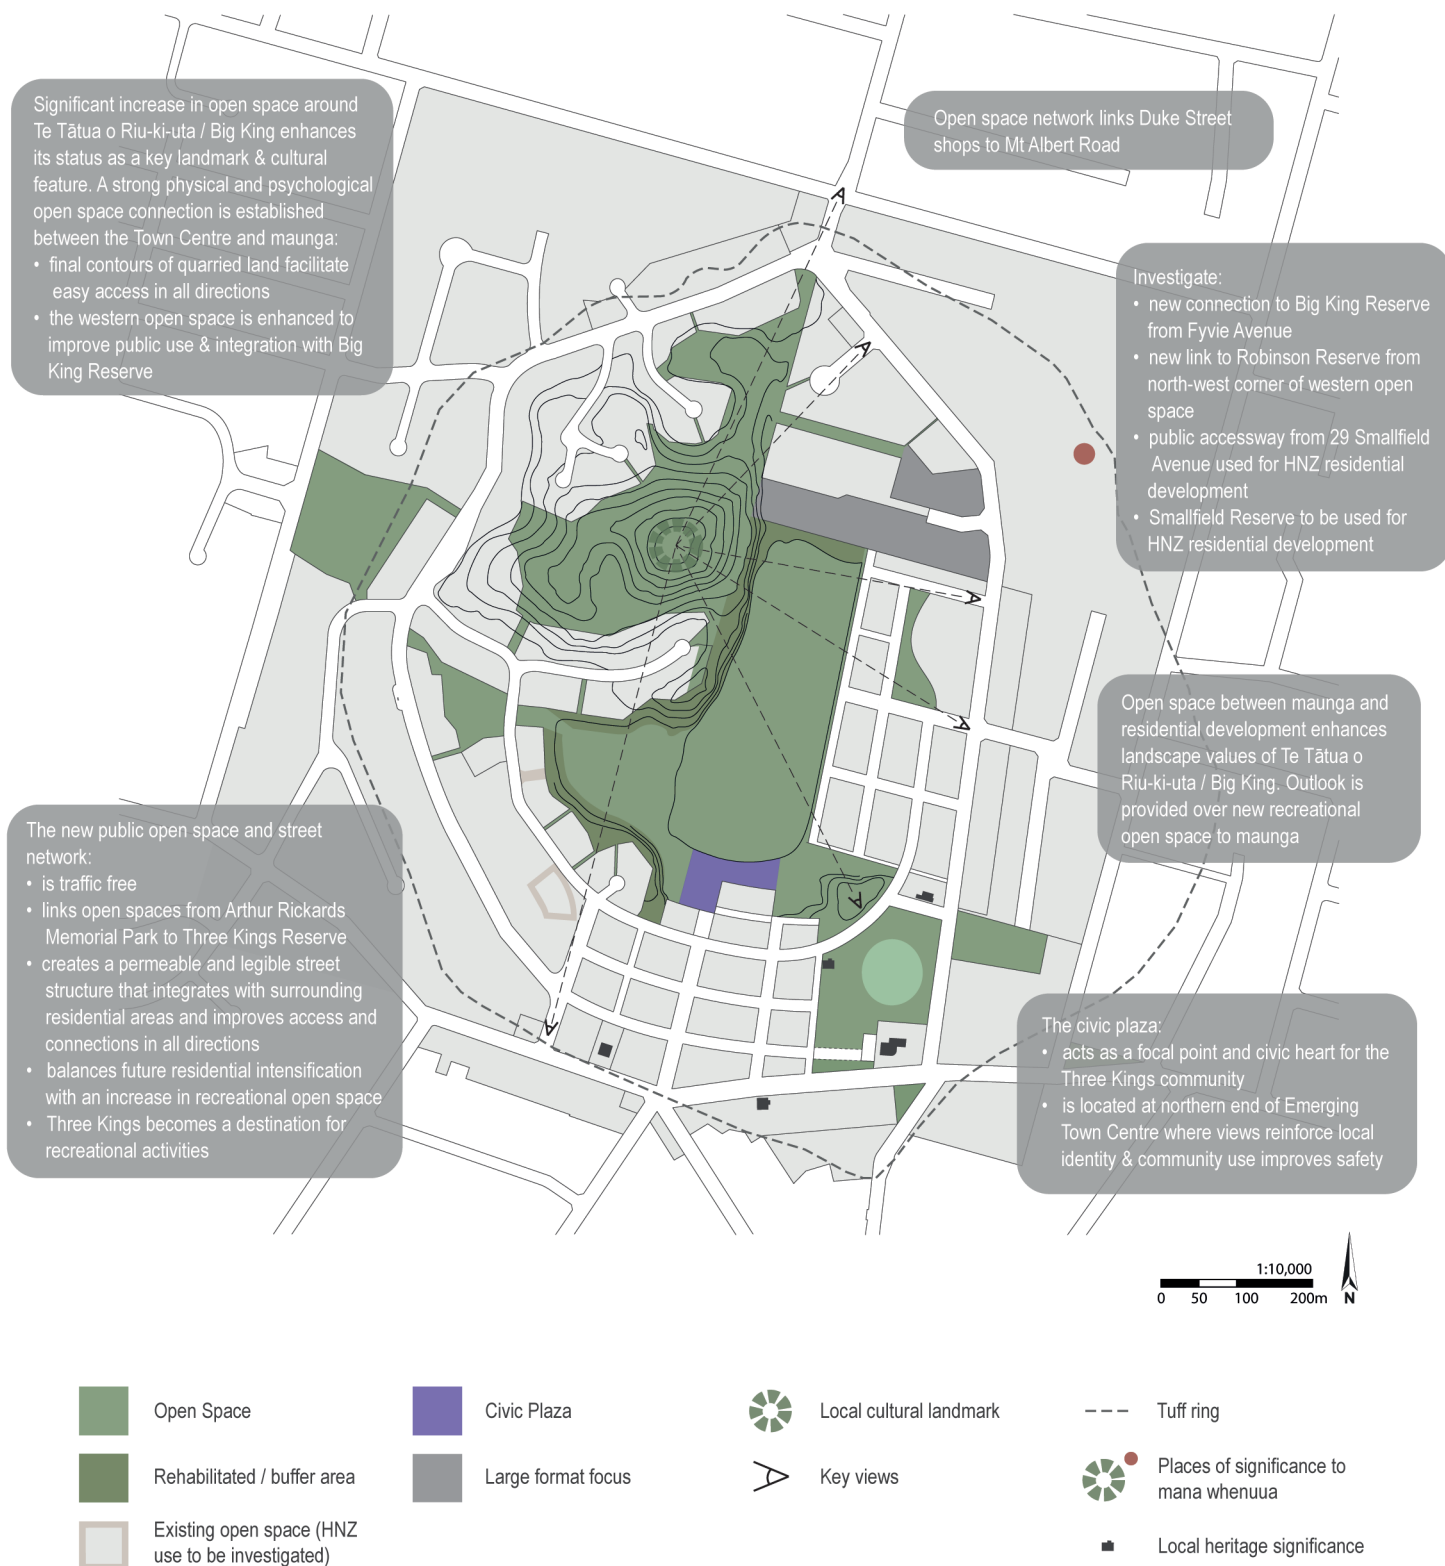

# KEY MOVE 2: REVITALISE THE THREE KINGS TOWN CENTRE


## SPATIAL STRATEGY MAP

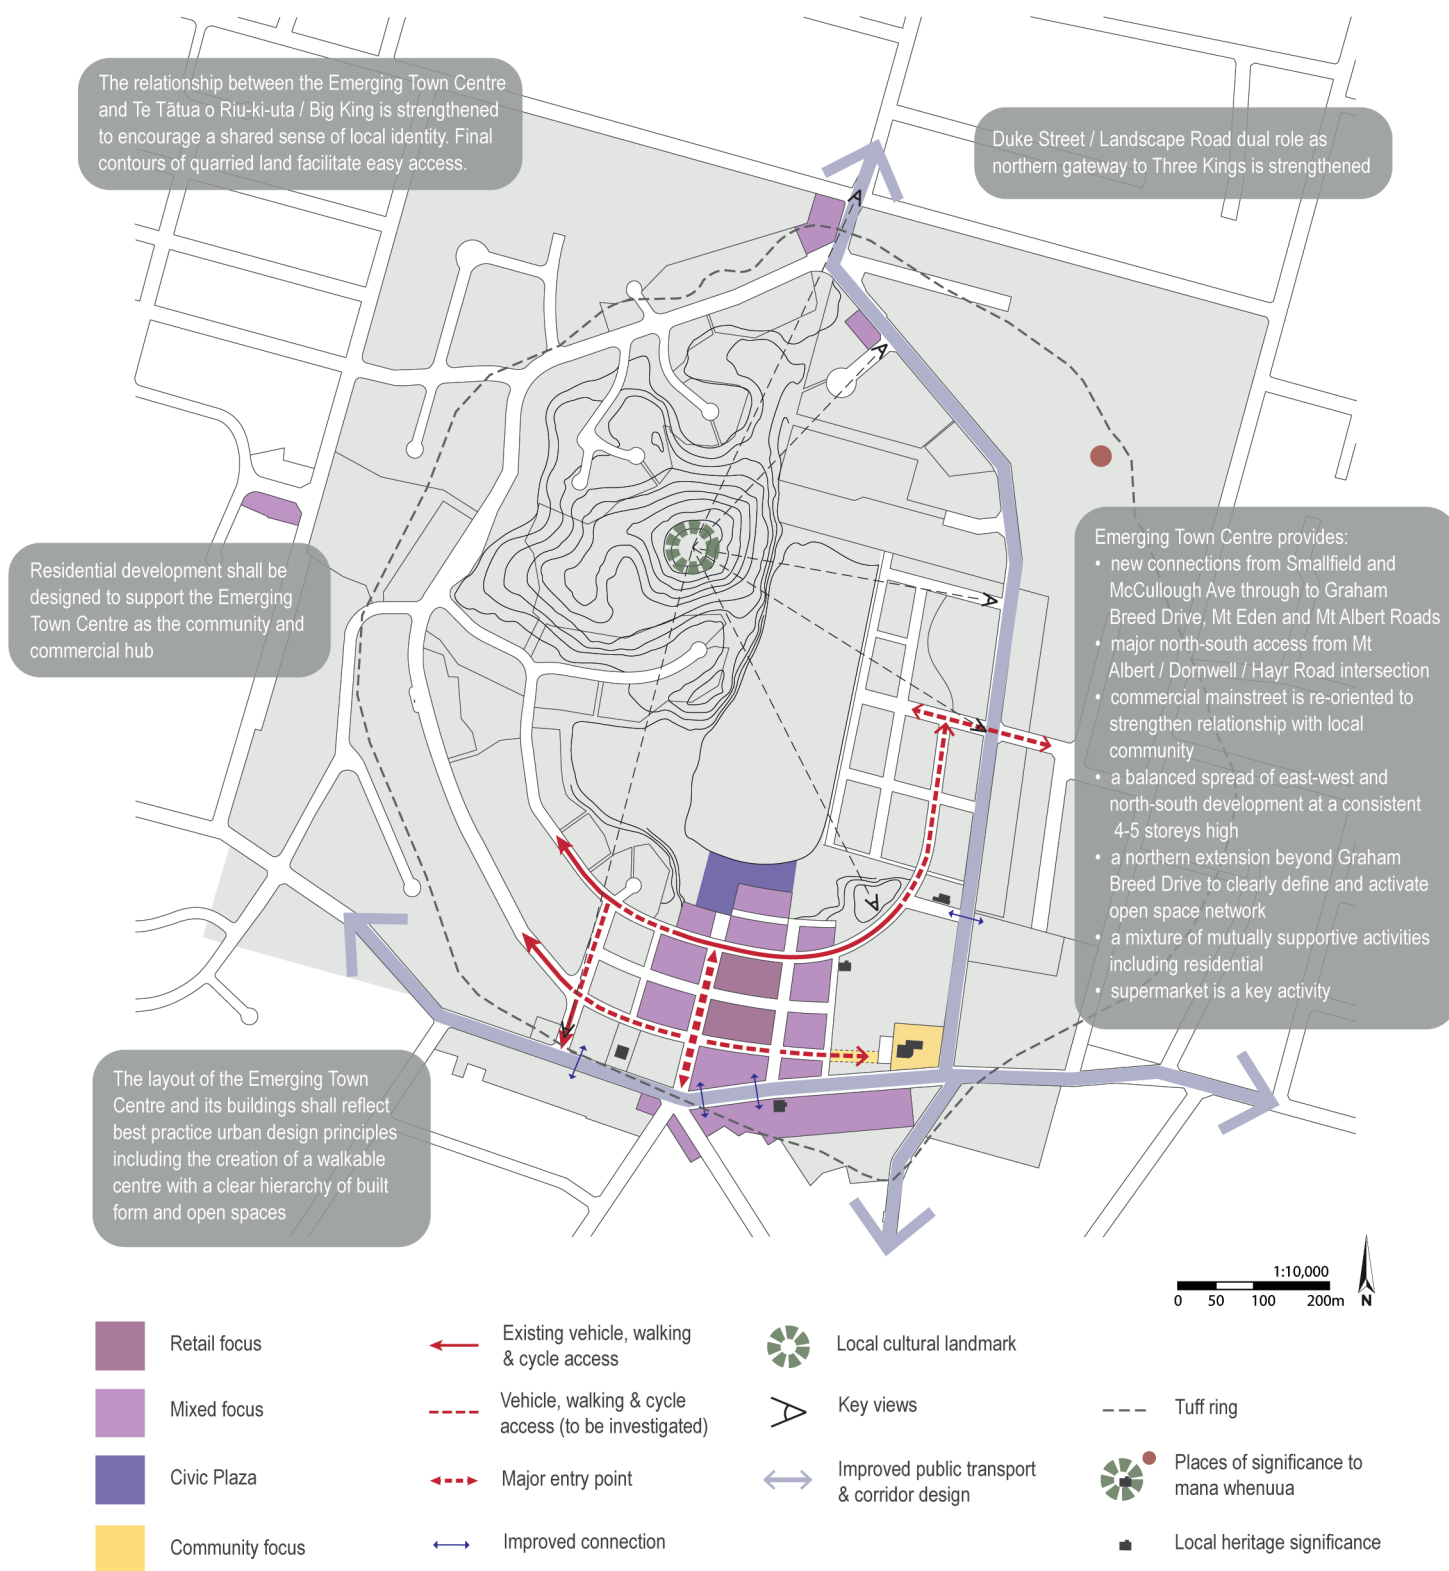

# KEY MOVE 3:

## ENCOURAGE HIGH QUALITY RESIDENTIAL DEVELOPMENT

### SPATIAL STRATEGY MAP

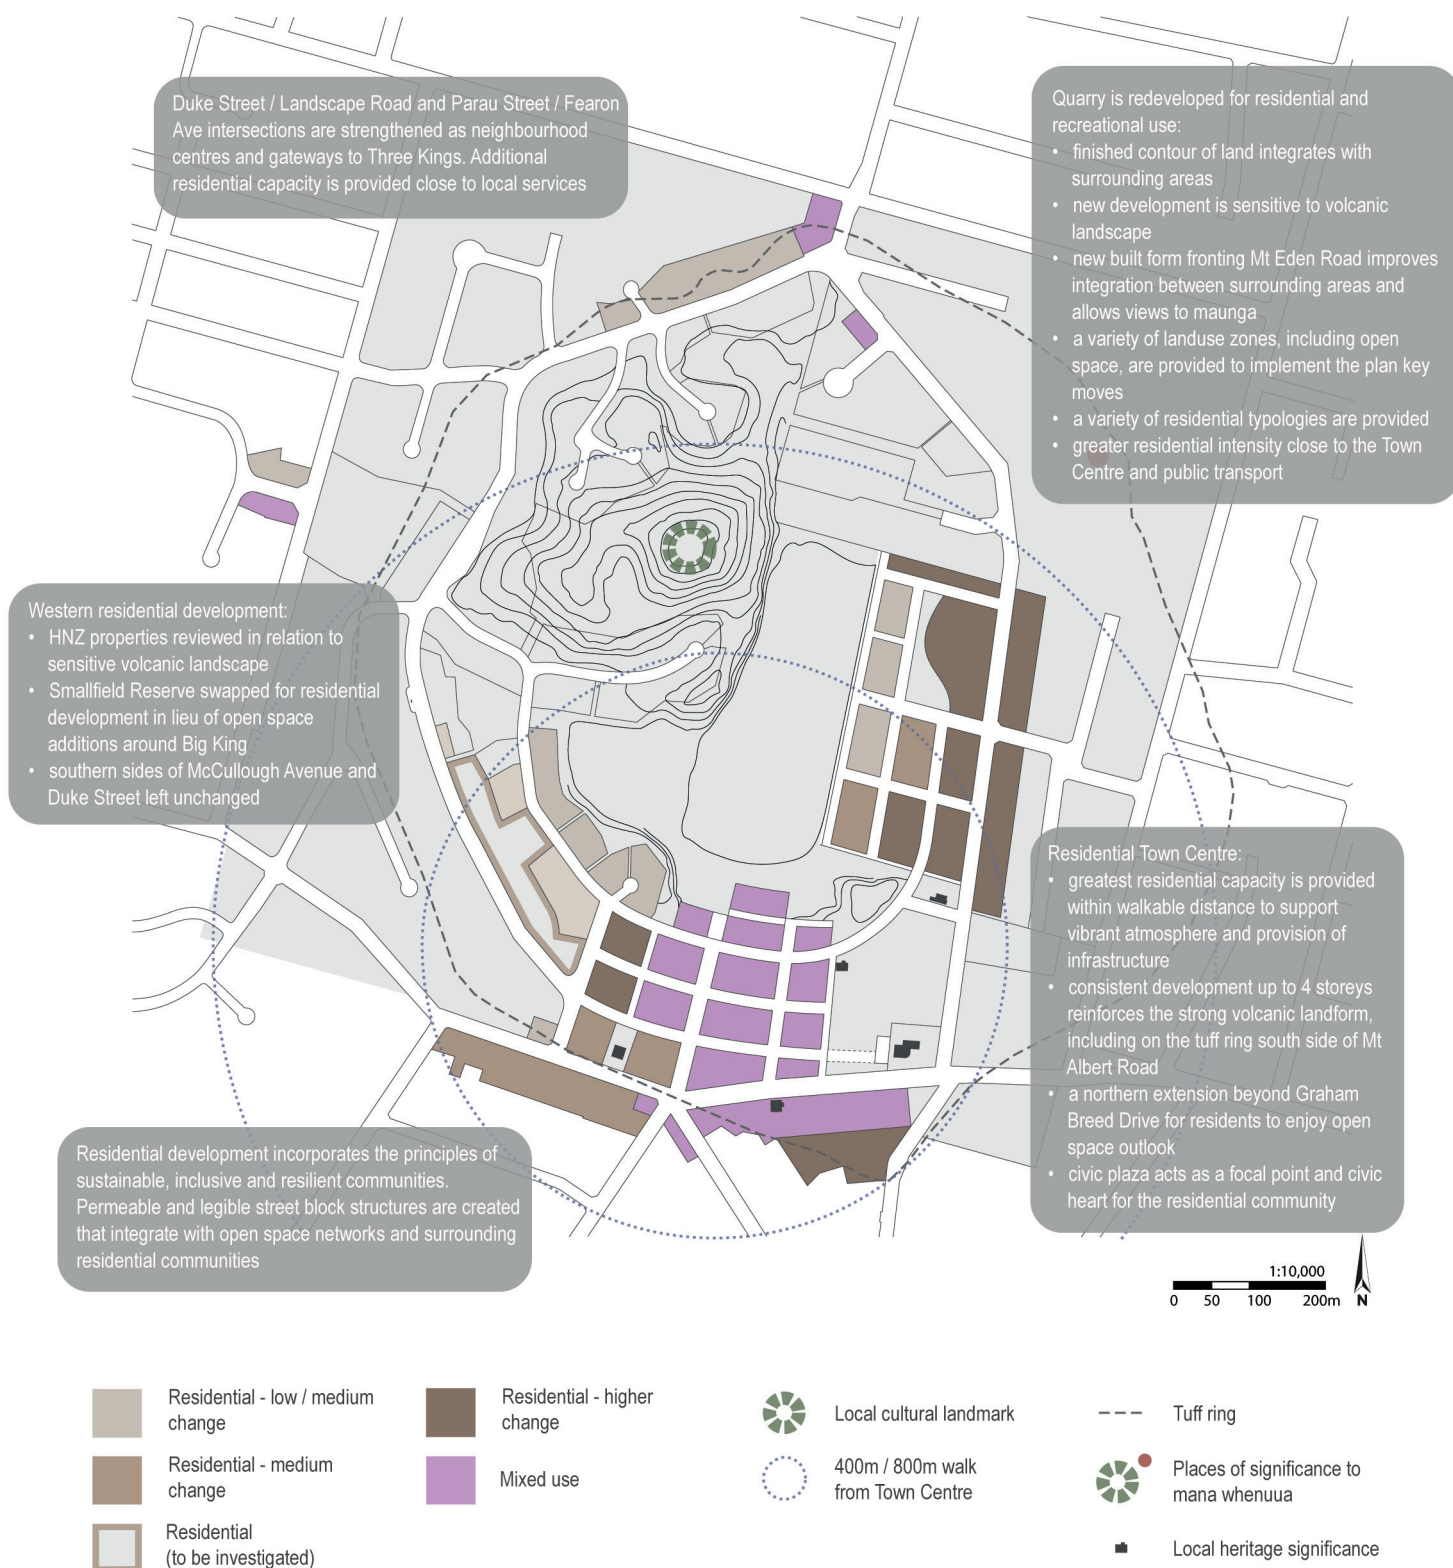




# KEY MOVE 3:

## ENCOURAGE HIGH QUALITY RESIDENTIAL DEVELOPMENT


### SPATIAL STRATEGY MAP

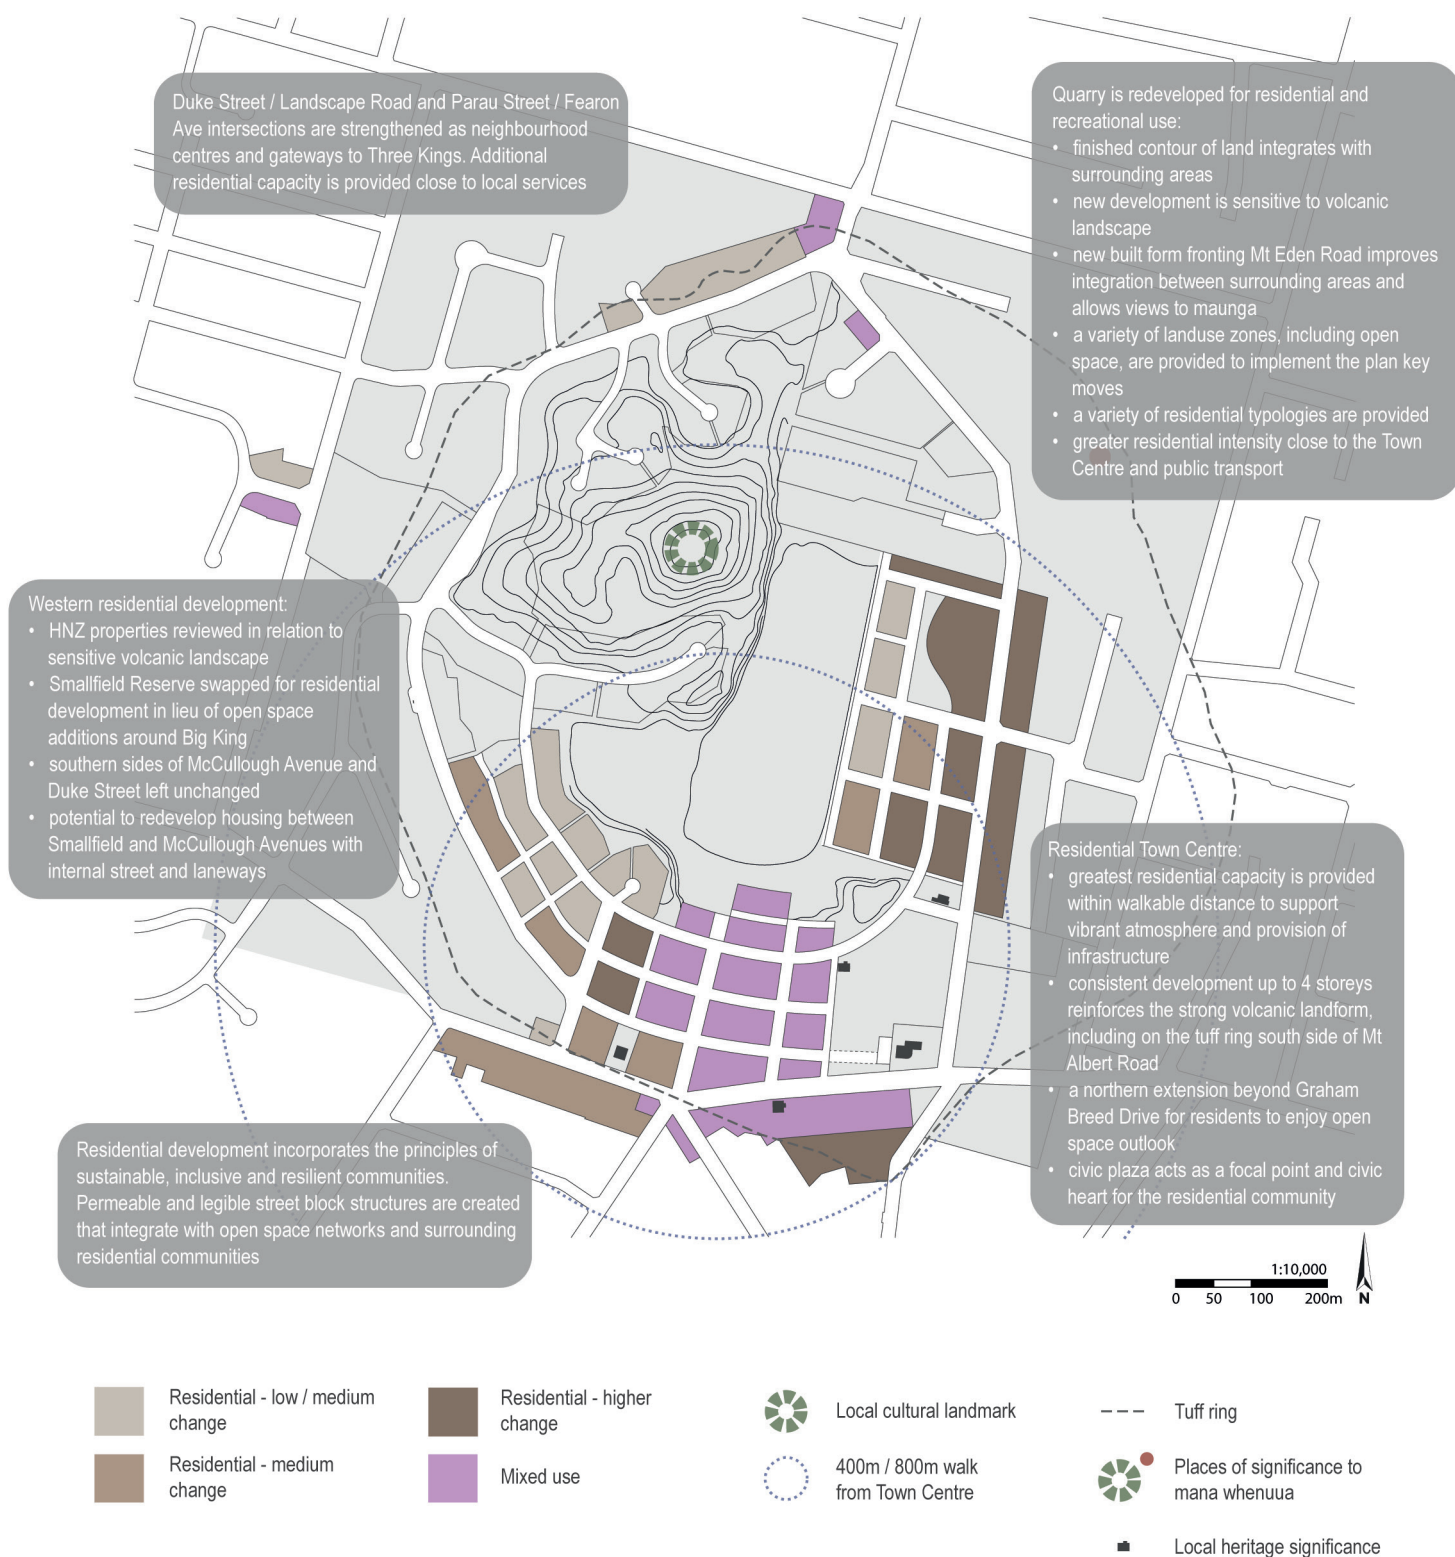

# KEY MOVE 4:

## IMPROVE CONNECTIONS BETWEEN PEOPLE AND PLACES

### SPATIAL STRATEGY MAP

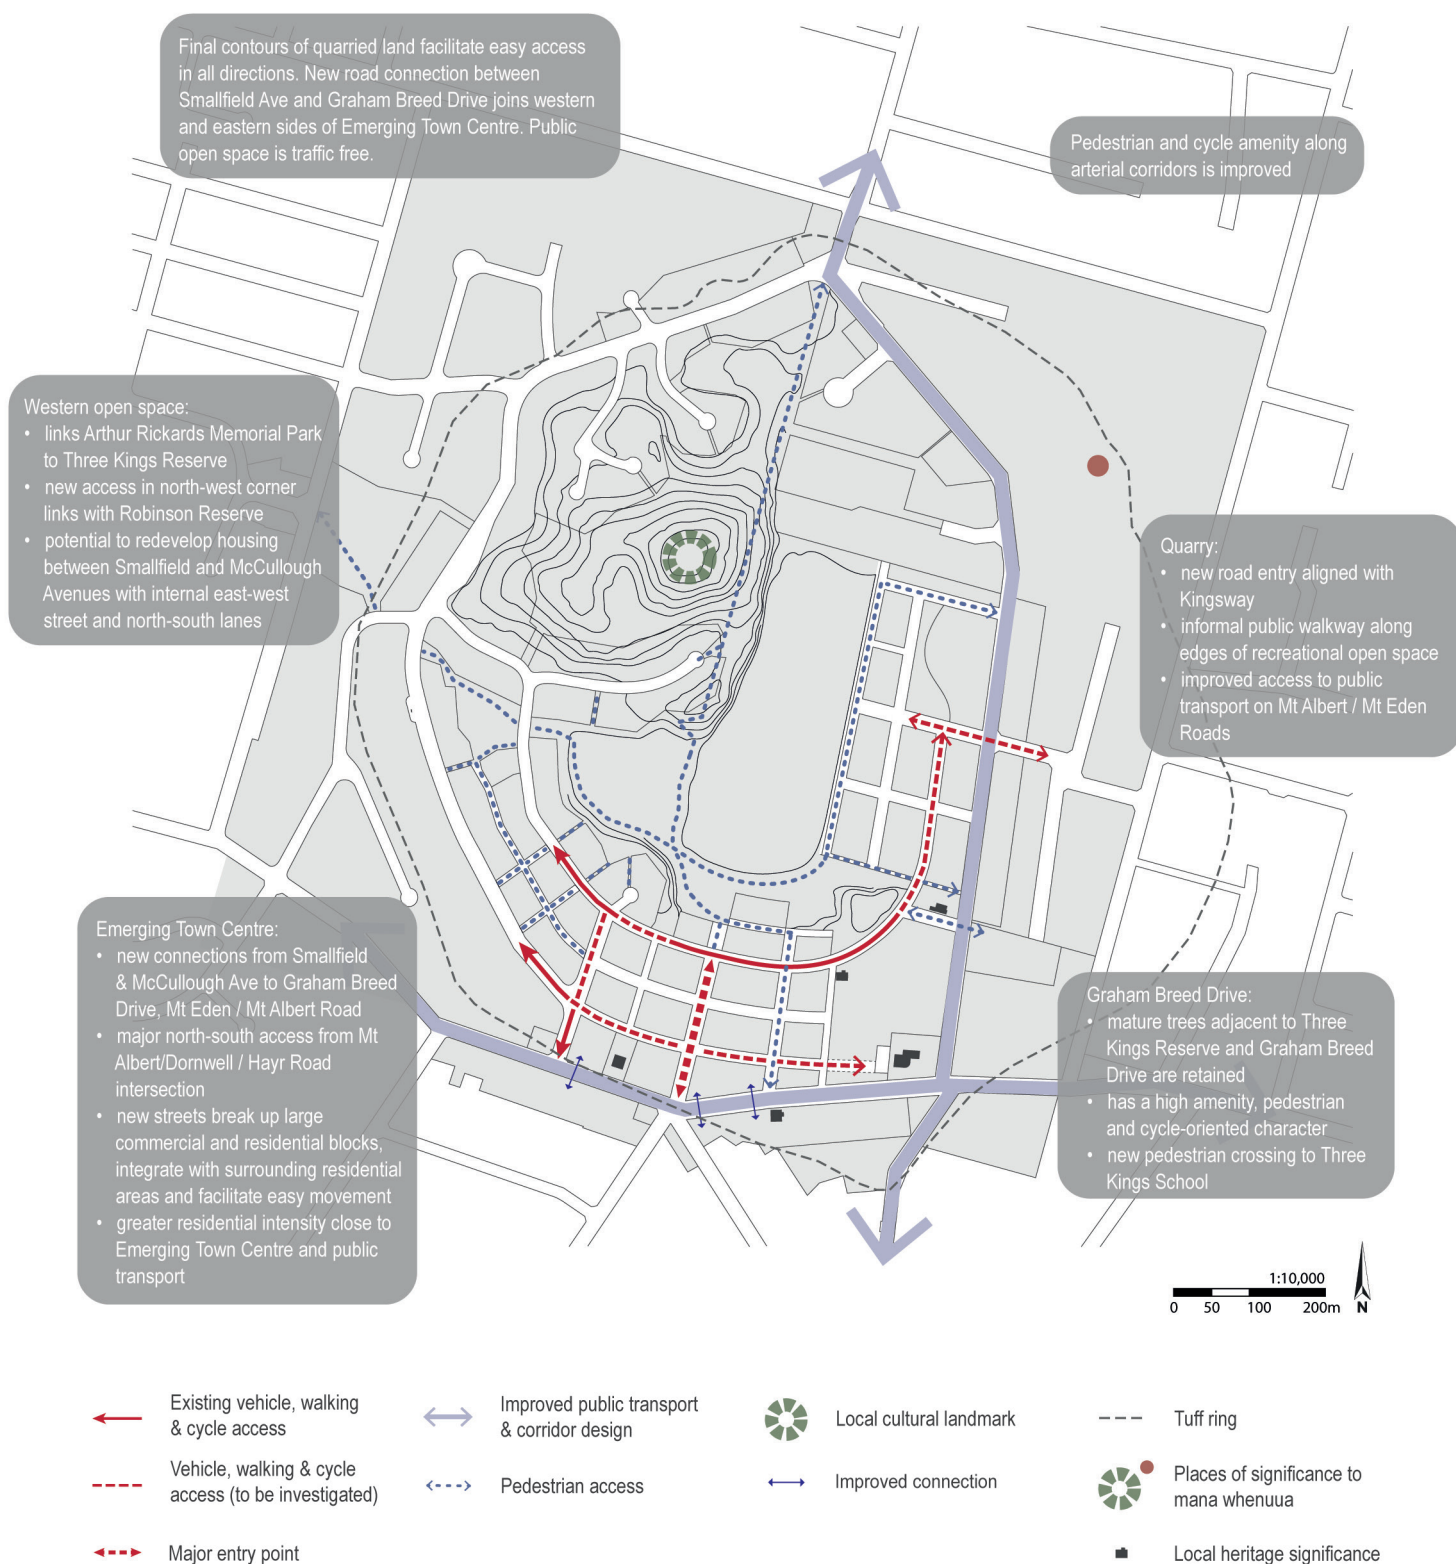



# KEY MOVE 5:

## DEVELOP A SENSE OF LOCAL CHARACTER AND IDENTITY AROUND THE PRESENCE OF TE TĀTUA O RIU-KI-UTA / BIG KING

### SPATIAL STRATEGY MAP

